
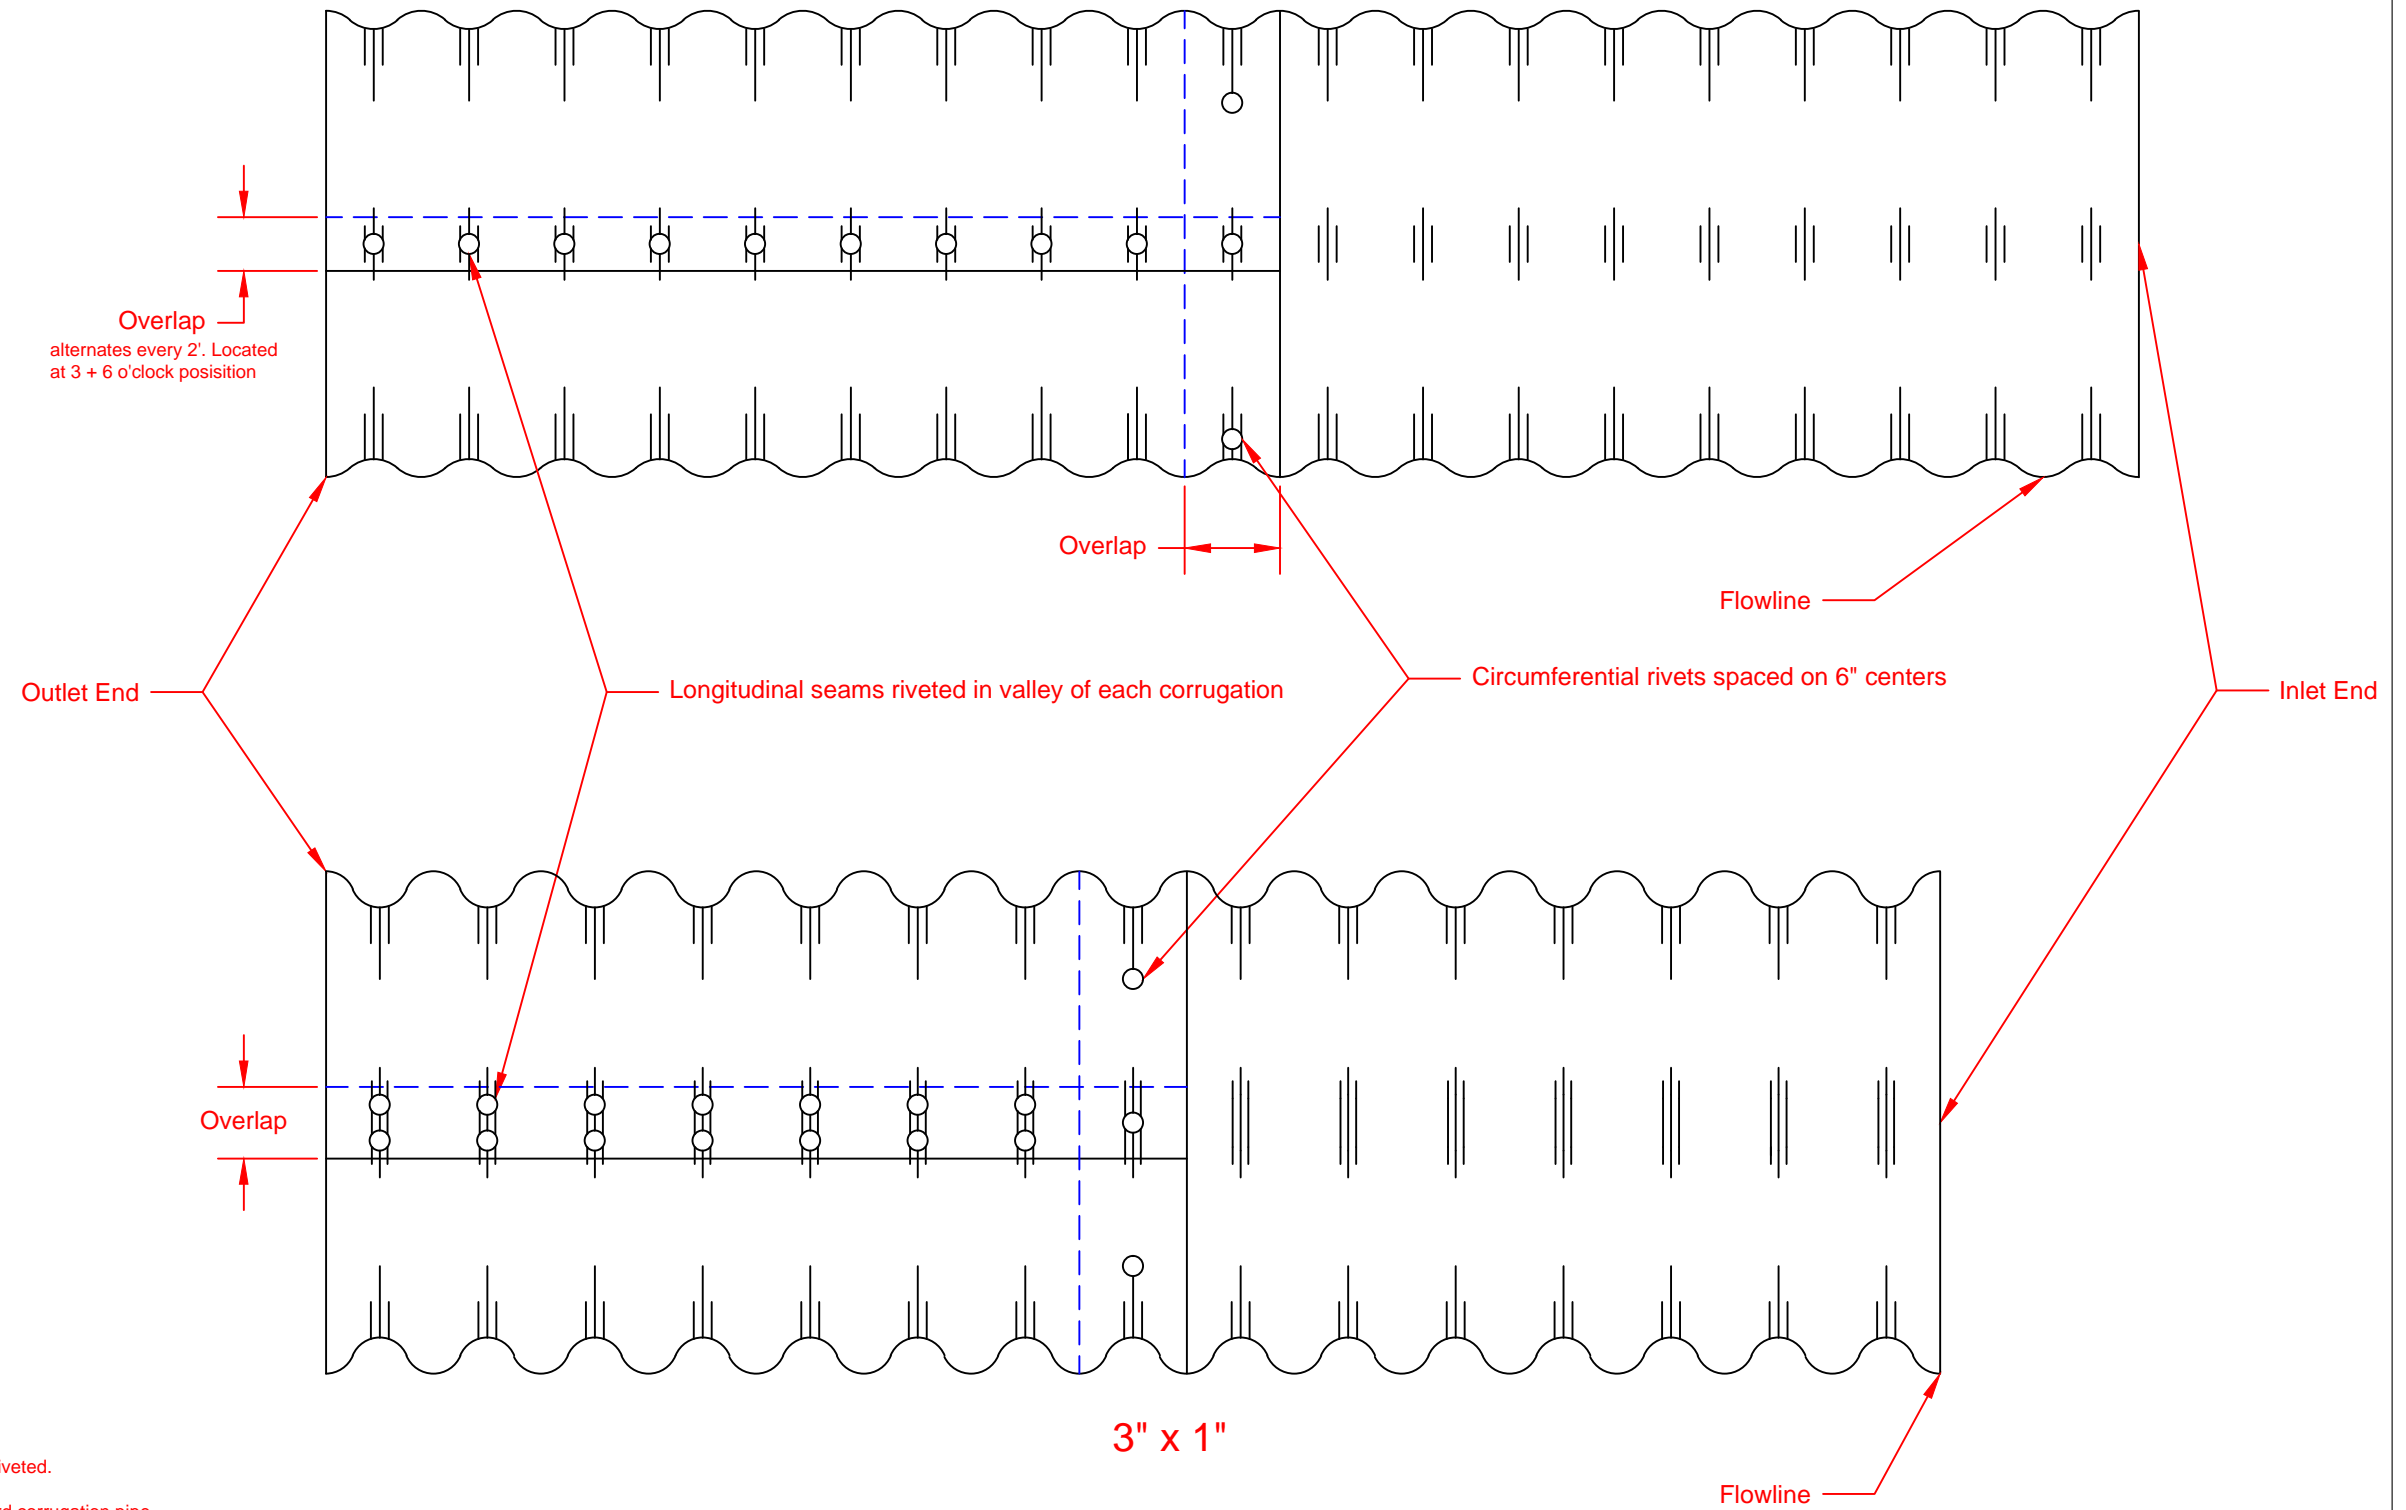
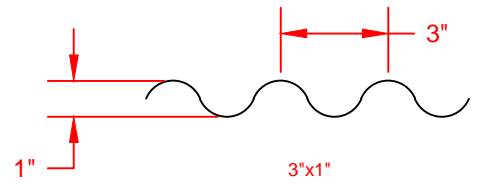


2 2/3" x 1/2"  
(Standard Corrugation)

**Corrugation Profile:**

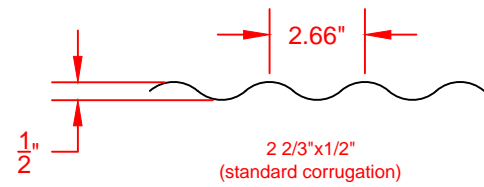

**Rivet Notes:**  
 All pipes made with 3"x1" corrugation or 42" and larger diameter are double riveted.  
 5/16" rivet used on standard corrugation 16 and 14 gauge pipes  
 3/8" rivet used on 16, 14 gauge 3"x1" corrugation and 12,10, 8 gauge standard corrugation pipe  
 7/16" rivet used on 12, 10, 8 gauge 3"x1" corrugation pipe

Annular Riveted  
Corrugated Metal Pipe

Submittal



Quality products...unequaled Service

Metal Culverts Inc.  
 Corporate/ Midwest Sales Office  
 2107 Rear Missouri Blvd. P.O..Box 330  
 Jefferson City, MO 65102  
 (573)636-7312 Fax:(573)634-8729  
 sales@metalculverts.com

DESIGNED BY:	DPT
DATE:	12-19-14
DRAWN BY:	
SCALE:	Not to Scale
SHEET:	1 of 1