

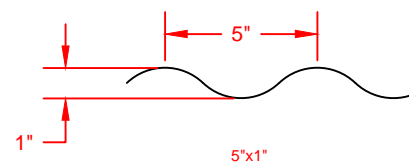
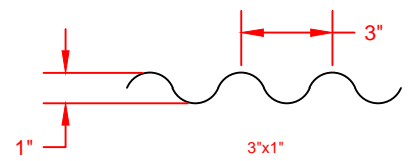
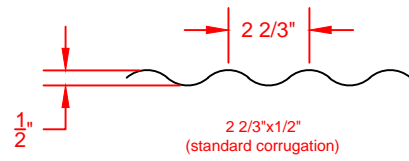
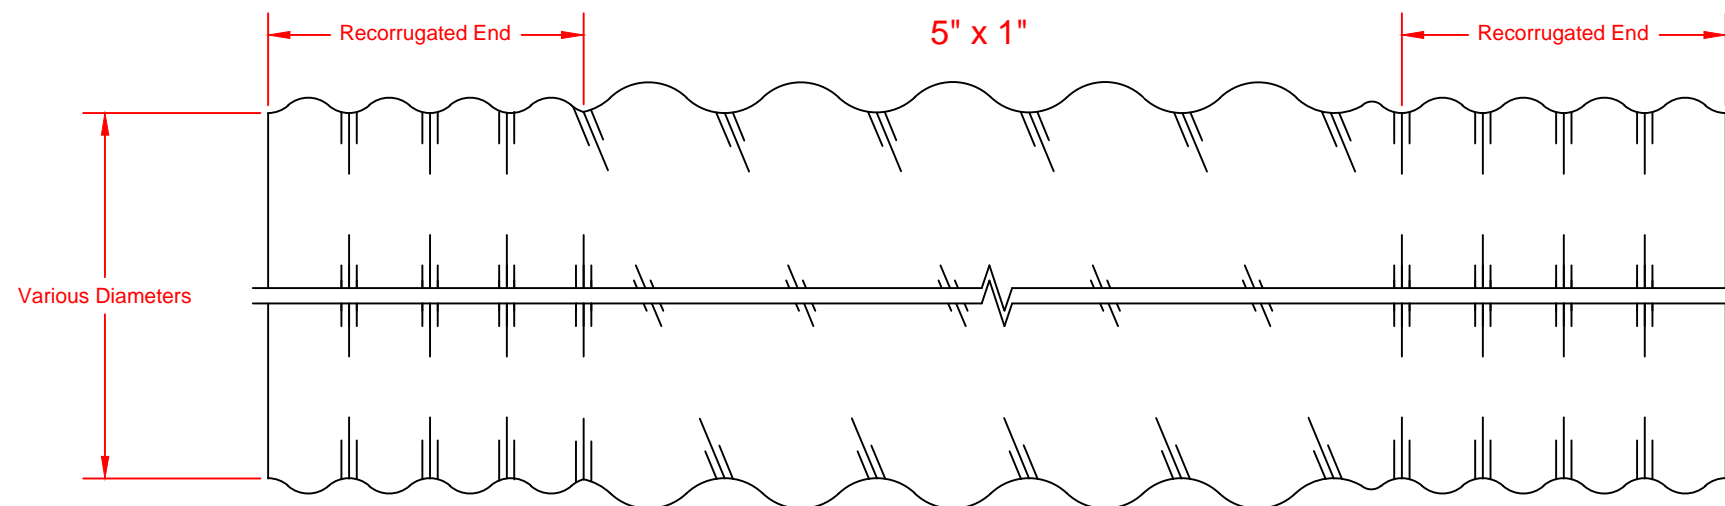


Corrugations:

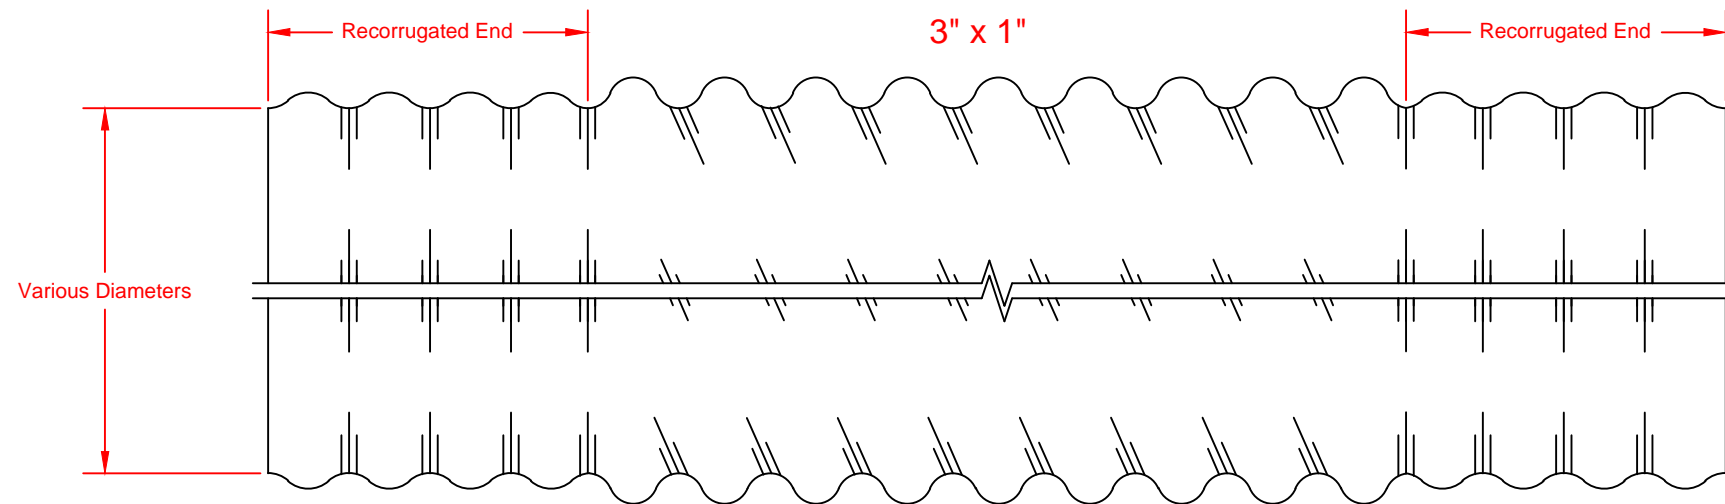

Notes:
Ends of pipes recorrugated to 2 2/3" x 1/2" corrugation

**Loc Seam Pipe
2 2/3" x 1/2"
(Standard Corrugation)**

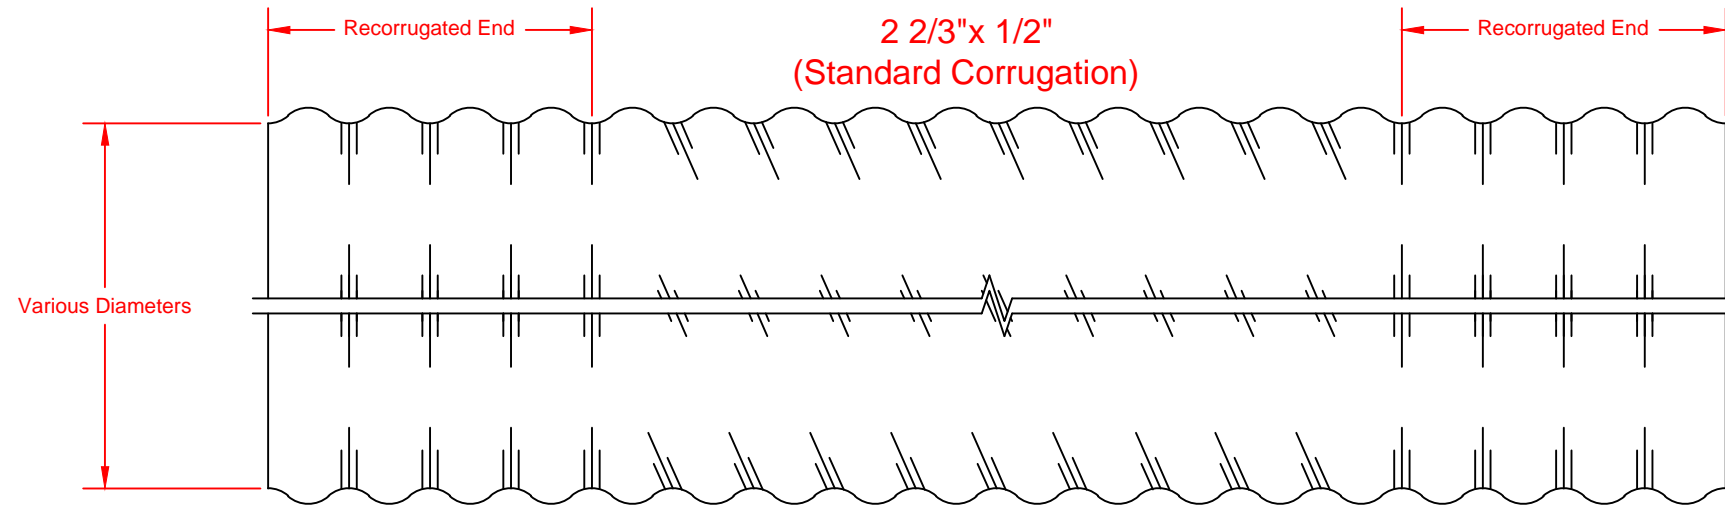

Loc Seam Spiral
Corrugated Metal Pipe

Submittal



Quality products...unequaled Service

Metal Culverts Inc.
Corporate/ Midwest Sales Office
2107 Rear Missouri Blvd. P.O..Box 330
Jefferson City, MO 65102
(573)636-7312 Fax:(573)634-8729
sales@metalculverts.com

DESIGNED BY:	DPT
DATE:	2-27-15
DRAWN BY:	
SCALE:	Not to Scale
SHEET:	1 of 1